



See Part D-10

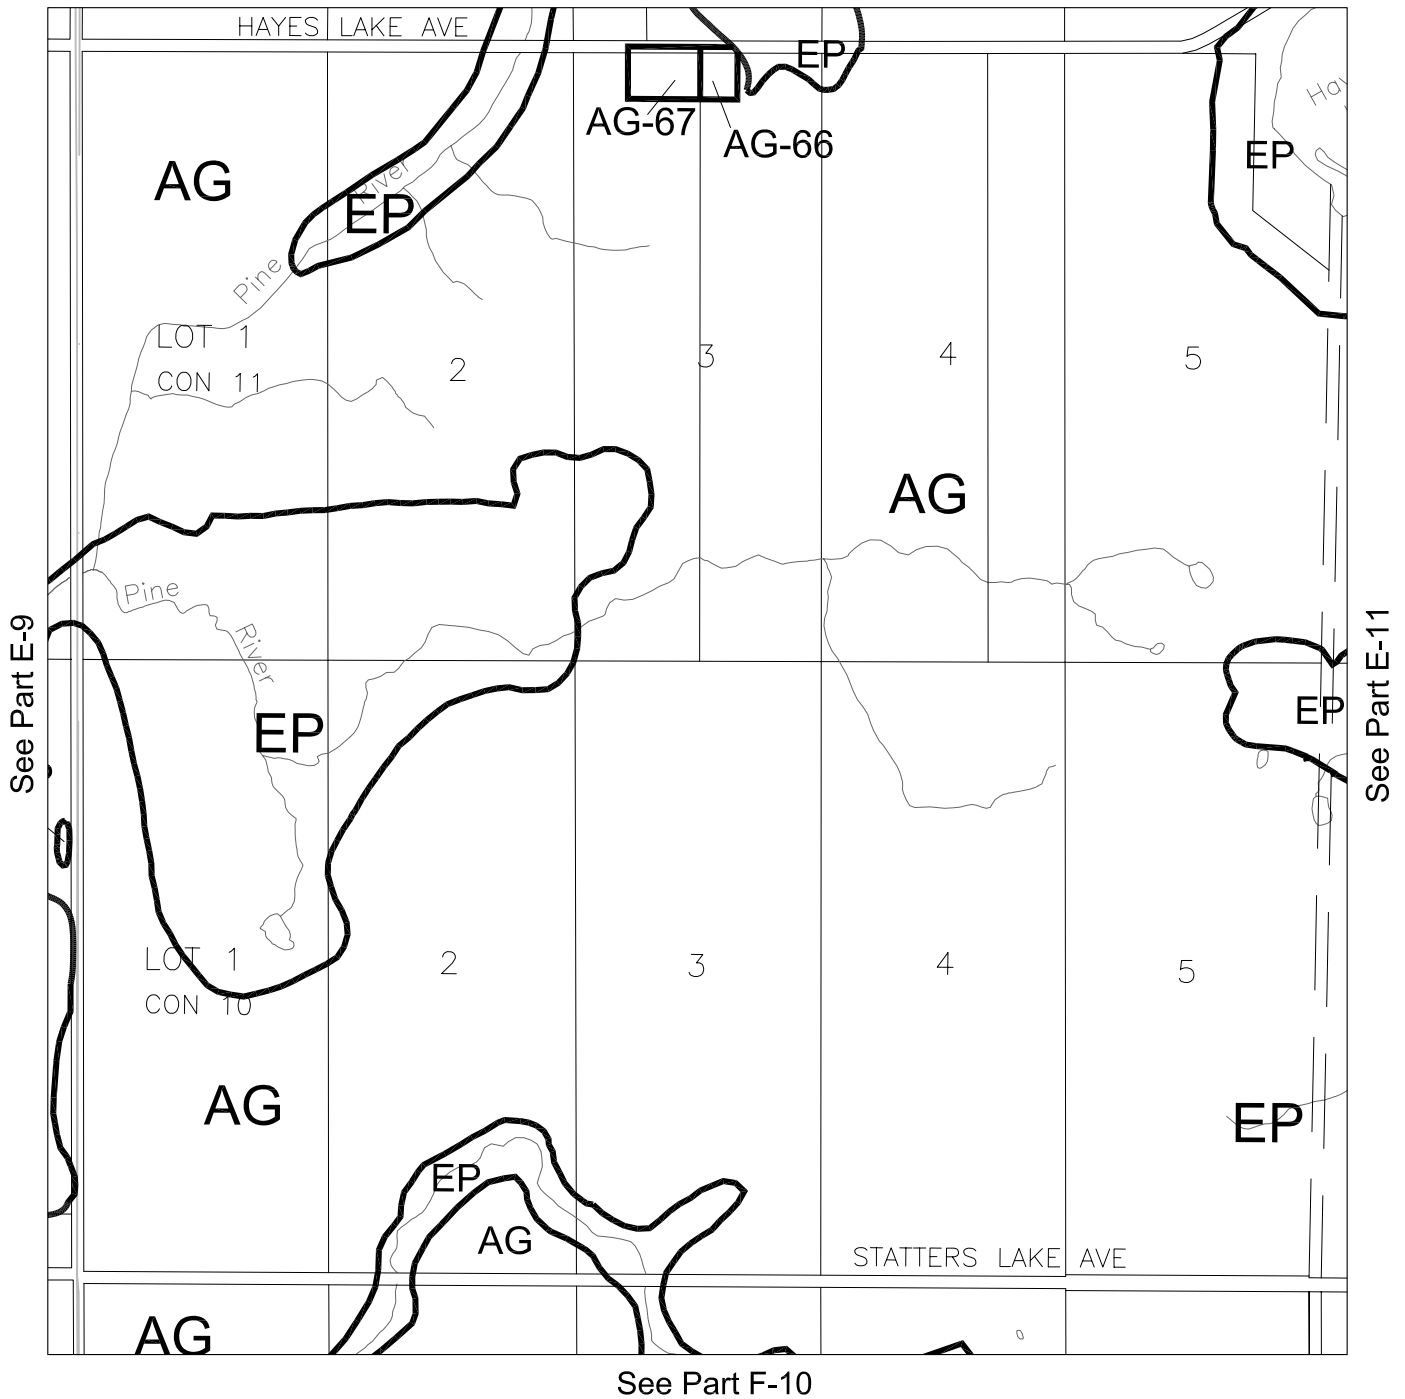

SCALE 1:12,500

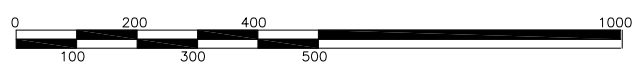

SCHEDULE 'A'  
Part E-10