
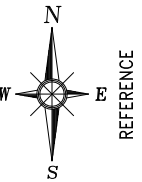


ISSUED FOR REVIEW		EXISTING BUILDING	
SCALE	1/4" = 1'-0"	DWG.#	REV.
DATE	JAN 20, 2025	A-1	0

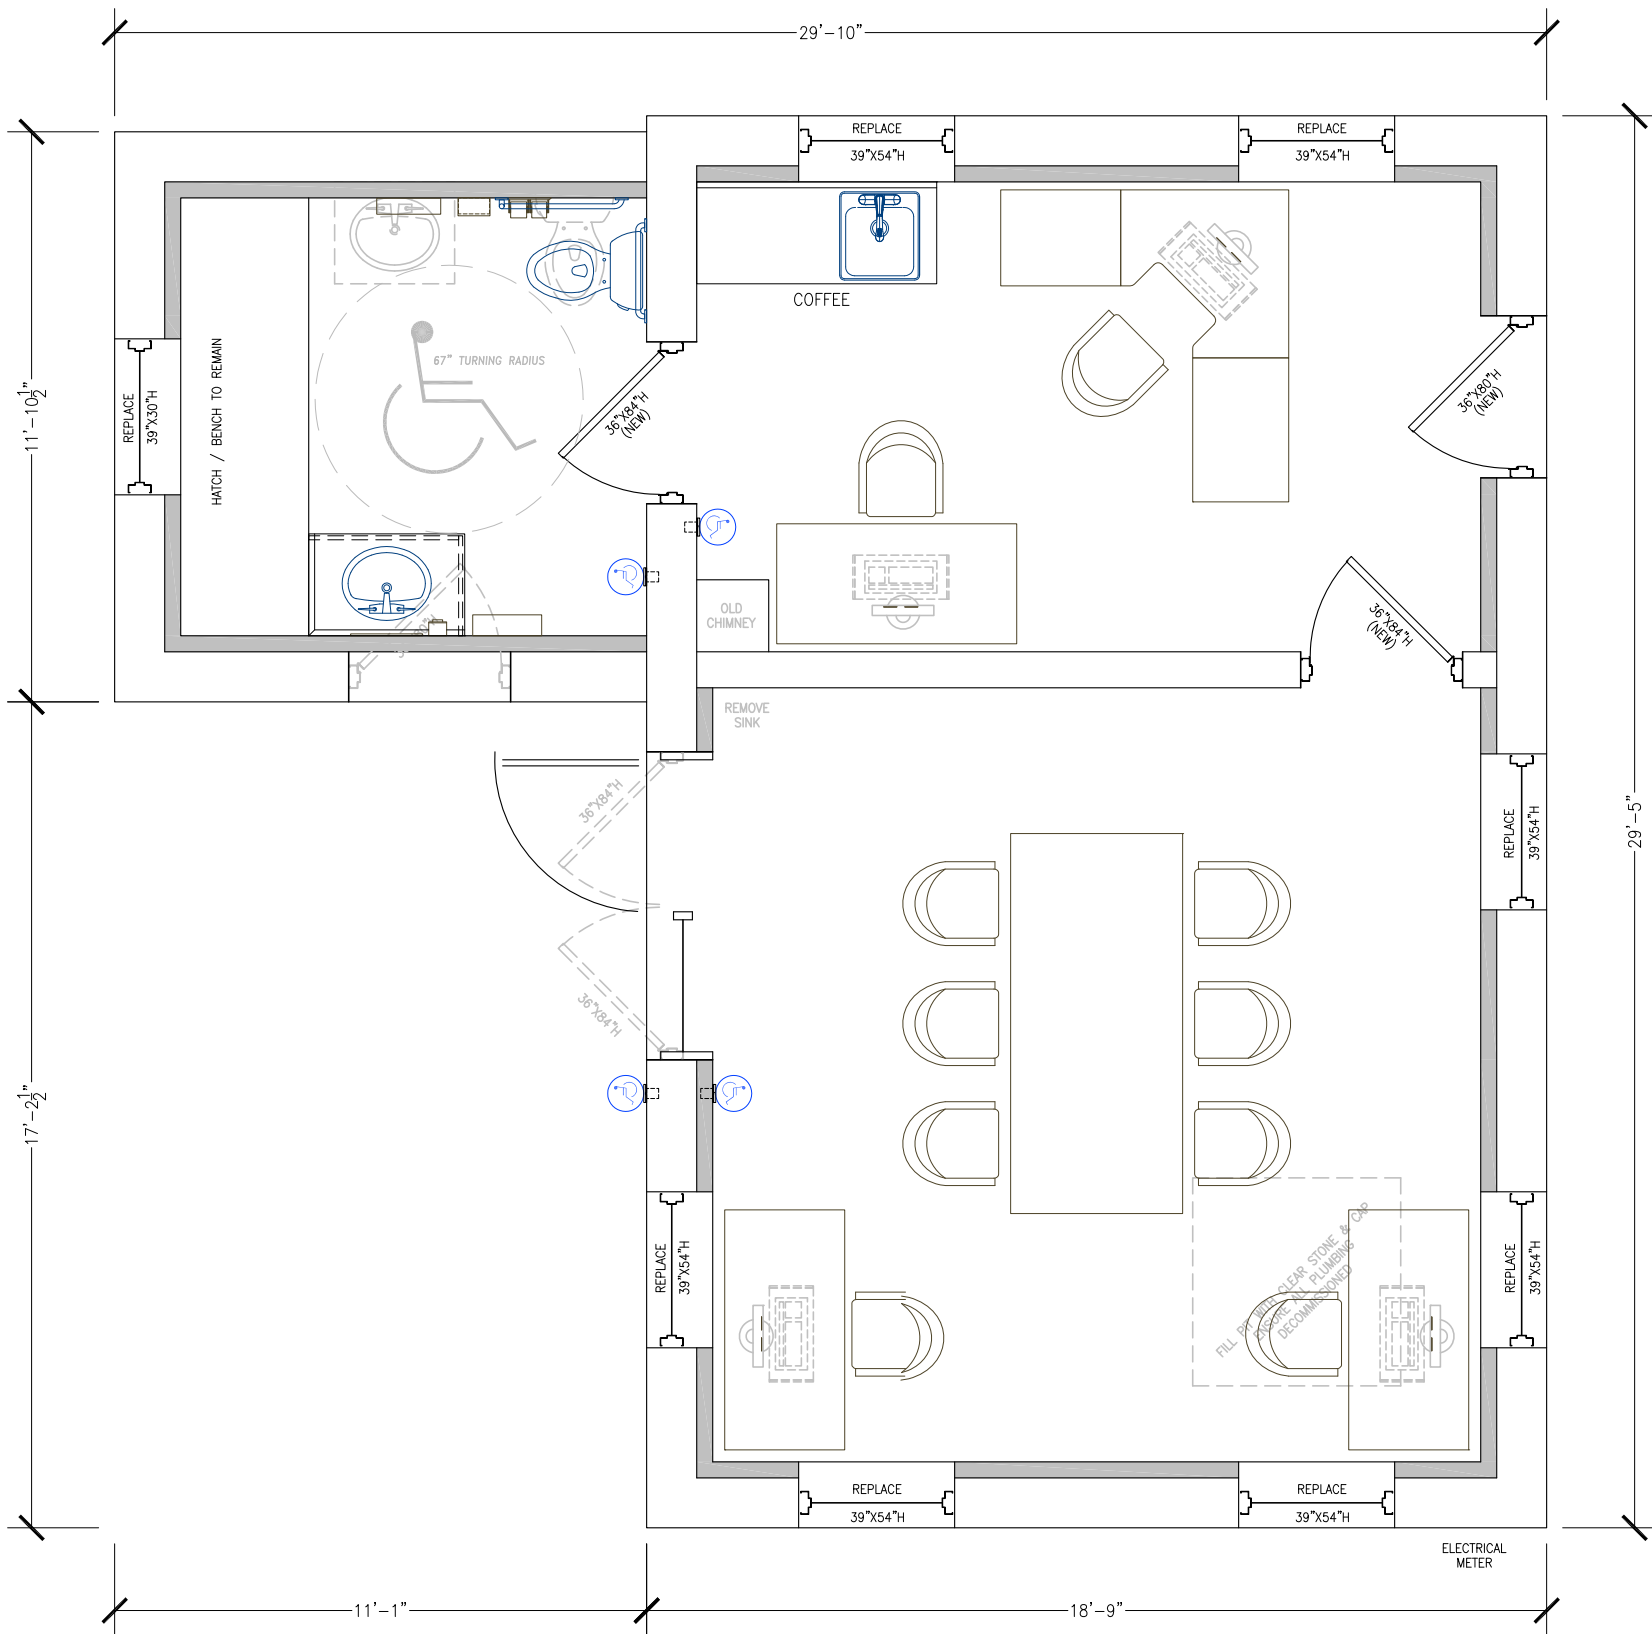

0	01/20/25	ISSUED FOR REVIEW	N.R.D.
NO.	DATE	DESCRIPTION	BY

REVISIONS

ALL CONSTRUCTION TO BE IN ACCORDANCE WITH THE ONTARIO BUILDING CODE AND LOCAL BY-LAWS.

**NELSON DAWLEY, P. ENG.**

E-mail: dawleyen@wightman.ca  
427 10th St. - Suite #3, Hanover, ON N4N 1P8  
Ph. (519) 364-7837 Fax: (519) 364-7838

**HURON-KINLOSS**  
LUCKNOW WATER BUILDING  
RENOVATION  
LUCKNOW, ONTARIO

ISSUED FOR REVIEW	PROPOSED CHANGES
SCALE 1/4" = 1'-0"	DWG.# A-2
DATE JAN 20, 2025	0