



BY-LAW

2010-75

**A BY LAW TO CONFIRM THE CLOSING OF A PORTION OF SMITH LANE TO
CREATE A ONE-FOOT RESERVE
IN THE TOWNSHIP OF HURON-KINLOSS**

WHEREAS pursuant to the provisions of the Municipal Act, 2001, S.O. 2001, c 25, Section 34, and Notice By-Law 2008-32 of the Township of Huron-Kinloss it is the intention of the Council of the Township of Huron-Kinloss to pass a by-law to Close a portion of Smith lane to create a one-foot reserve against the rear lot line of all properties bordering the westerly section of Smith Lane between Cathcart Street and North Street;

**NOW THEREFORE THE COUNCIL OF THE CORPORATION OF THE
TOWNSHIP OF HURON-KINLOSS ENACTS AS FOLLOWS:**

1.0 That a one-foot reserve over a portion of the lands known as Smith Lane is hereby established over the following lands:

ALL AND SINGULAR that certain parcel or tract of land and premises situate, lying and being in the Township of Huron-Kinloss, in the County of Bruce and in the Province of Ontario and being composed of Part of Lots 20, 21, 22 and 23 West of Albert Street, Town plot of Alma, designated as Part 1 on Plan 3R-9135 (PIN 33327-0539) in the former Township of Huron now in the Township of Huron-Kinloss (the "Lands")

2.0 The Lands are hereby closed as a public highway and the establishment and laying out of the Lands as a one-foot reserve is hereby confirmed.

3.0 A copy of Reference Plan 3R-9135 is attached hereto as Schedule "A".

4.0 This by-law shall come into full force and effect upon its final passage.

5.0 This by-law may be cited as the "Smith Lane One-Foot Reserve By-Law"


READ a FIRST, SECOND and THIRD TIME and FINALLY PASSED this 19th day of July, 2010.

Mayor

Clerk

I REQUIRE THIS PLAN TO BE DEPOSITED UNDER THE LAND TITLES ACT		PLAN 3R-9135	
DATE: JULY 7, 2010		RECEIVED AND DEPOSITED	
<i>D.A. Culbert</i> D.A. CULBERT ONTARIO LAND SURVEYOR		DATE: July 8, 2010 <i>S. Morrey</i> DEP. LAND REGISTRAR FOR THE LAND TITLES DIVISION OF BRUCE (No 3)	
PARTS SCHEDULE			
PART	LOT	PLAN	PIN
1	Part of LOTS 20, 21, 22, 23 West of Albert Street	Townplot of Alma	33327-0539
THIS PLAN COMPRISES PART OF PIN 33327-0539			

PLAN OF SURVEY
OF PART OF
LOTS 20, 21, 22 AND 23
WEST OF ALBERT STREET
TOWNPLOT OF ALMA
GEOGRAPHIC TOWNSHIP OF HURON
TOWNSHIP OF HURON-KINLOSS
COUNTY OF BRUCE
SCALE 1" = 40'
0 10 20 30 50 75 100
SCALE IN FEET
2010
D. CULBERT LTD.
ONTARIO LAND SURVEYOR

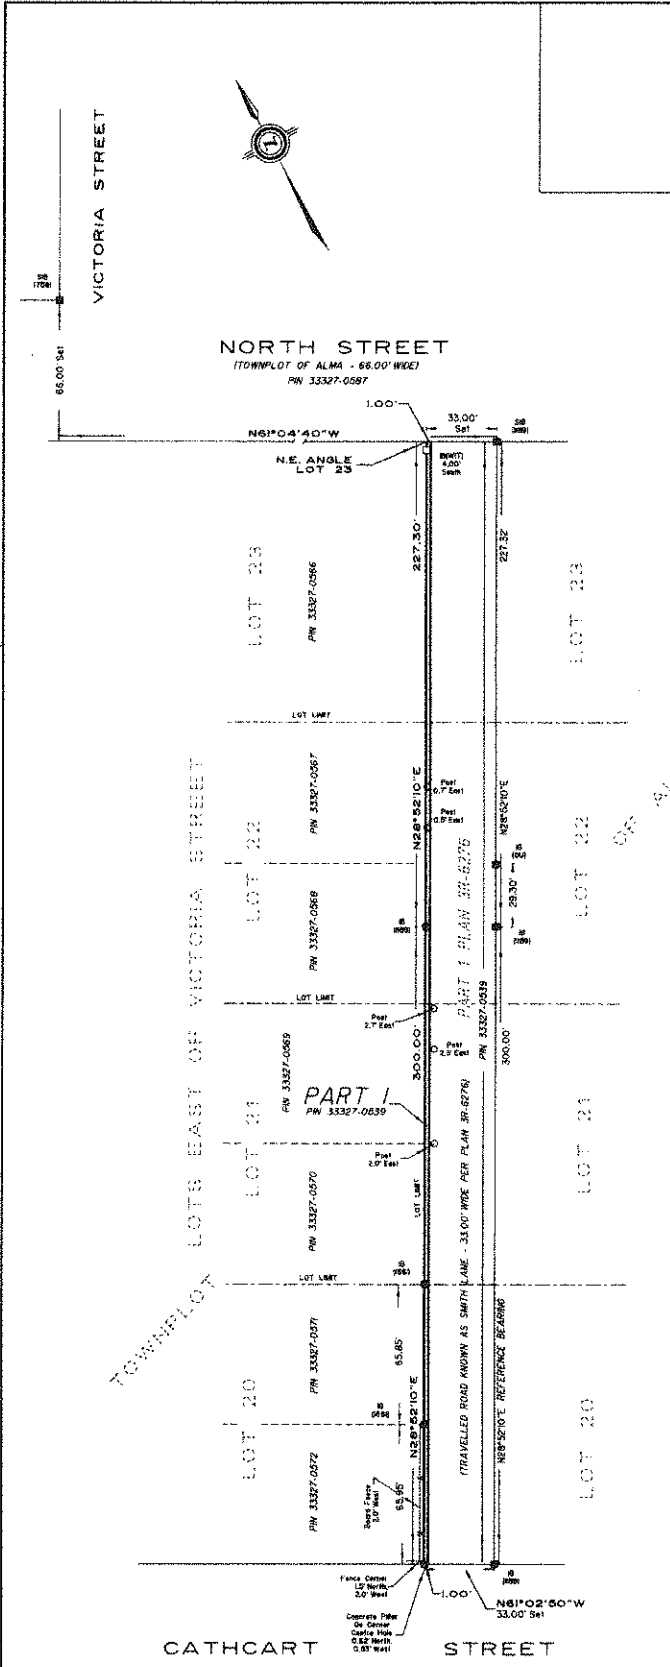

NOTES & LEGEND
BEARINGS ARE ASTROMOMIC AND ARE REFERRED TO THE EAST LIMIT OF SMITH LANE HAVING A BEARING OF N88°52'10"E AS SHOWN ON PLAN 3R-4276

- DENOTES MONUMENTATION FOUND
- DENOTES MONUMENTATION PLANTED
- SIB DENOTES STANDARD IRON BAR
- SSIB DENOTES SHORT STANDARD IRON BAR
- IB DENOTES IRON BAR
- WIT DENOTES WITNESS
- AGM DENOTES ARCHIBALD, GRAY & MCKAY LTD., O.L.S.
- MR DENOTES JOHN C. WOOD, O.L.S.
- MR DENOTES RON F. DORE, O.L.S.
- OU DENOTES ORIGIN UNKNOWN
- MS27 DENOTES D. CULBERT LTD., O.L.S.

ALL PINS ARE SUFFIXED (I), UNLESS NOTED (RI)

SURVEYOR'S CERTIFICATE:
I CERTIFY THAT:
1) THIS SURVEY AND PLAN ARE CORRECT AND IN ACCORDANCE WITH THE SURVEYS ACT, THE SURVEYORS ACT AND THE LAND TITLES ACT AND THE REGULATIONS MADE UNDER THEM
2) THE SURVEY WAS COMPLETED ON THE 27TH DAY OF MAY, 2010

JUNE 17, 2010
DODDRIE, ONTARIO
D.A. Culbert
D.A. CULBERT
ONTARIO LAND SURVEYOR

D. CULBERT LTD. ONTARIO LAND SURVEYOR DODDRIE, ONTARIO PHONE: 65-524-5321		ONTARIO DCL LAND SURVEYOR
DRAWN BY: SDCS	DIGITAL FILE: MUD001	PLAN No: 2-6Z-1703
CHECKED BY: DAC	FILE No: HUR-ALMA-01-5	

IMPERIAL: DISTANCES SHOWN ON THIS PLAN ARE IN FEET AND CAN BE CONVERTED TO METRES BY MULTIPLYING BY 0.3048.